


XREF'S

Resolved

ELC_C8E_KA
REG-DCON
ZG-2234H
x0222rx
x0225rx
x0228rx
x0231rx
x0522rx
x0525rx
x0528rx
x0531rx
x0534rx
x0831rx
x0834rx

Unresolved
key_East

LTSCALE
1=1

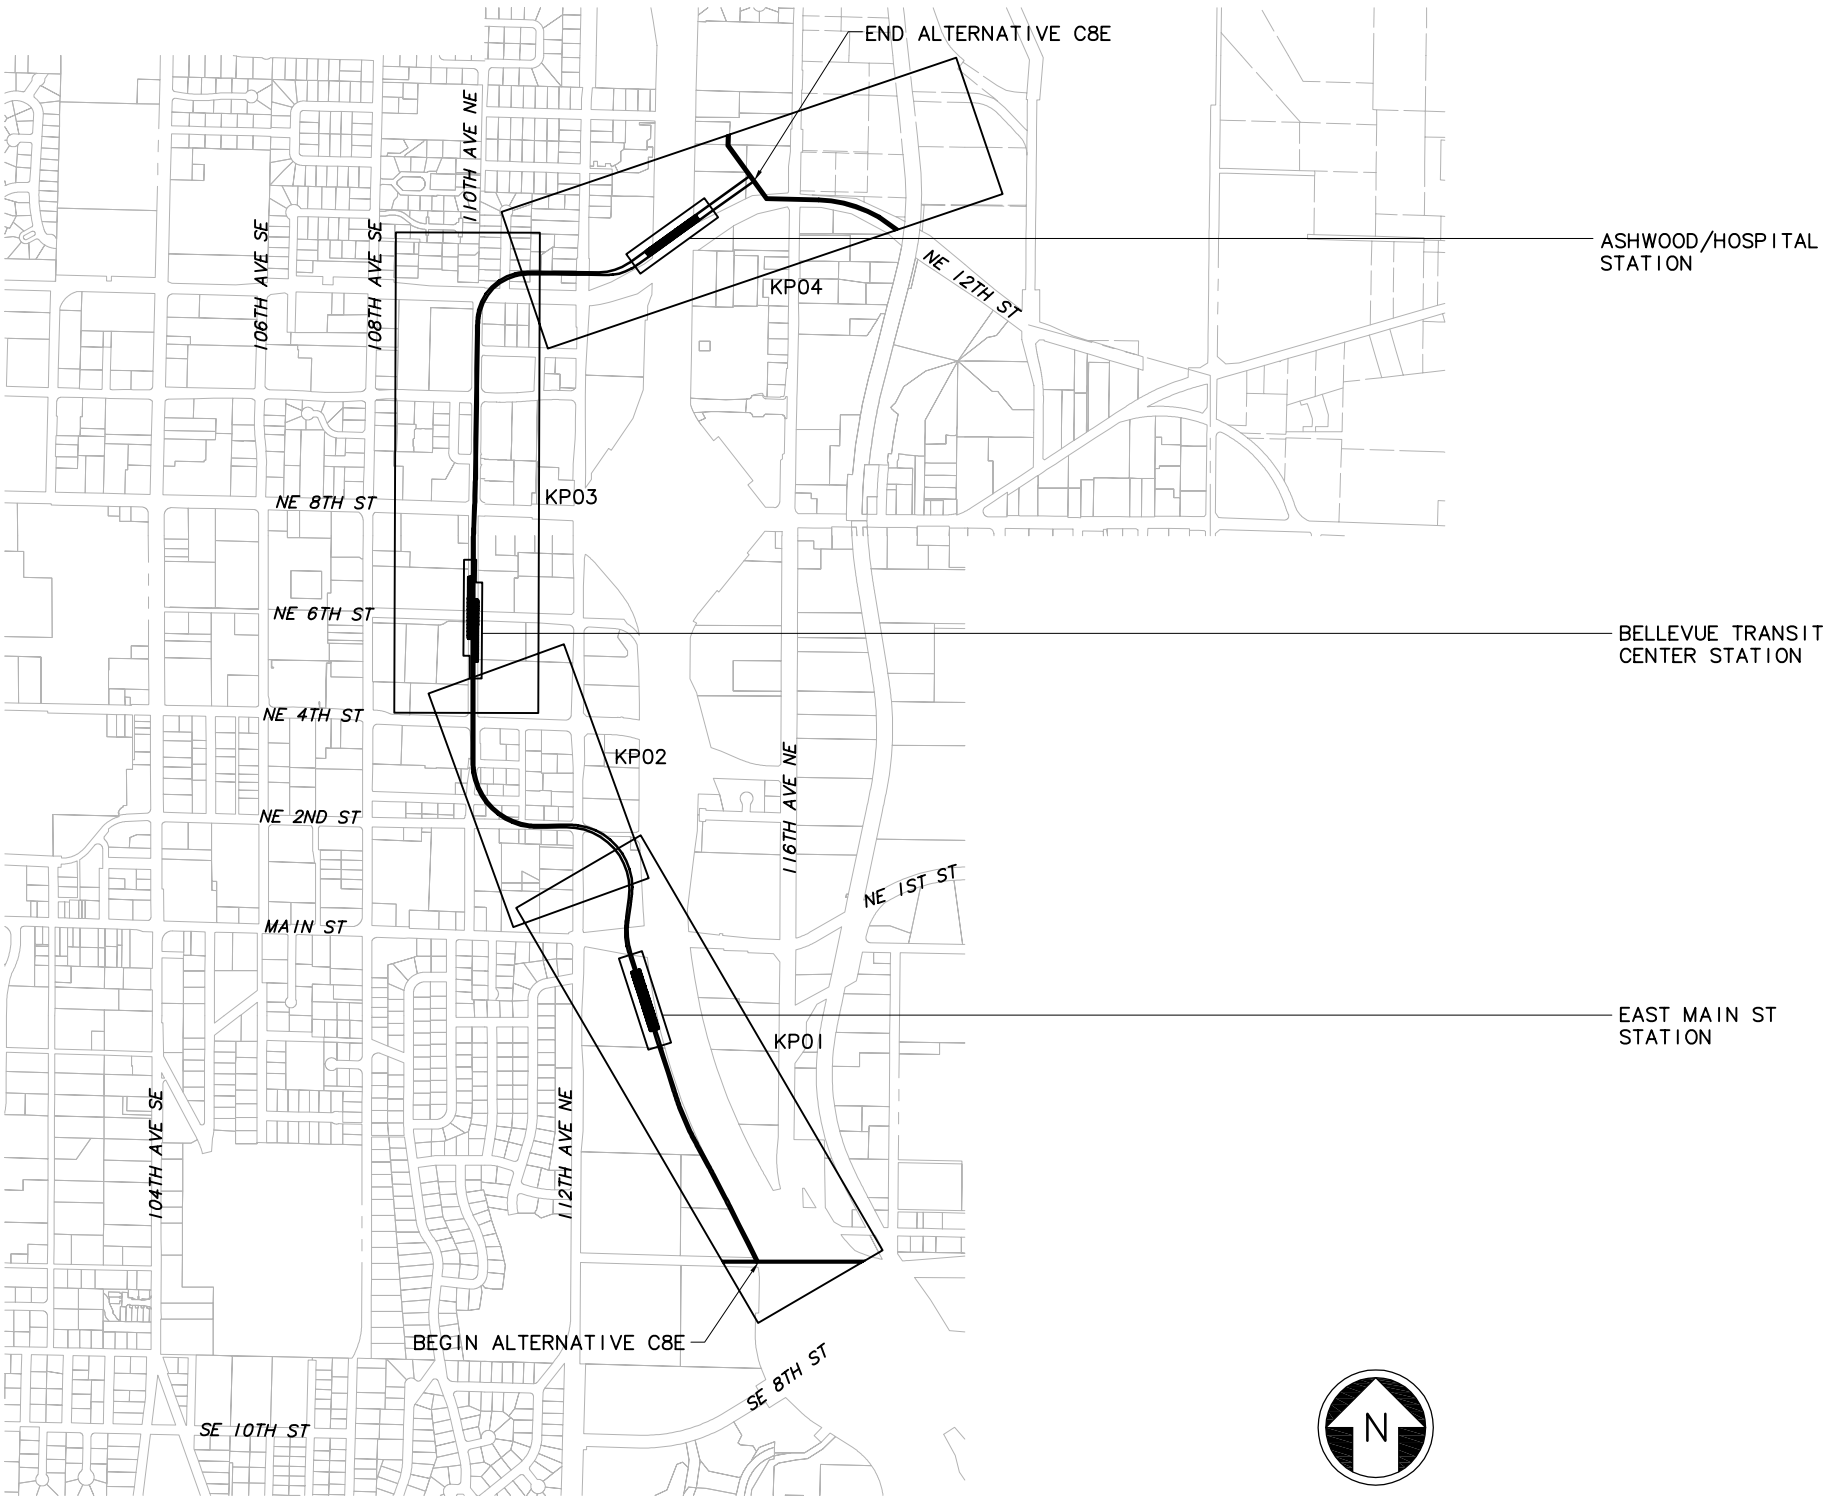

c:\work\ELC\C8E_GZ05.dwg
10/16/08 10:25 : eackerm OE5396


No.	Date	Dsn.	Chk.	App.	Revisions

Designed By:
Drawn By:
Checked By:
Approved By:

DE IS
CONCEPTUAL

CH2MHILL
IN ASSOCIATION WITH
PARSONS & INCA
ENGINEERS INC.

Submitted: Date: Approved: Date:


**SOUNDTRANSIT**

Date: Date:

Scale:	NTS
Filename:	ELC\C8E_GZ05.dwg
Contract No.:	EL SEG_C
Date:	

EAST LINK PROJECT
SEGMENT C: C8E-B7 OPTION
ALTERNATIVE C8E

KEY PLAN



Drawing No.:	C8E-GZ05
Sheet No.:	Rev.:
G-C87	

XREF'S
Resolved
ELC_C8E_OM
ELC_C8E_KA
ELC_I405_P
REG-DCON
ZG-2234H
ZG-G10010
x0525rx
x0525sf
x0528rx
x0528sf
Unresolved
St_Names_E_40
key_East



LTSCALE
1=1

3

4

5

c:\work\ELC\C8E_KP01.dwg
10/16/08 10:25 : eackerm OE5396

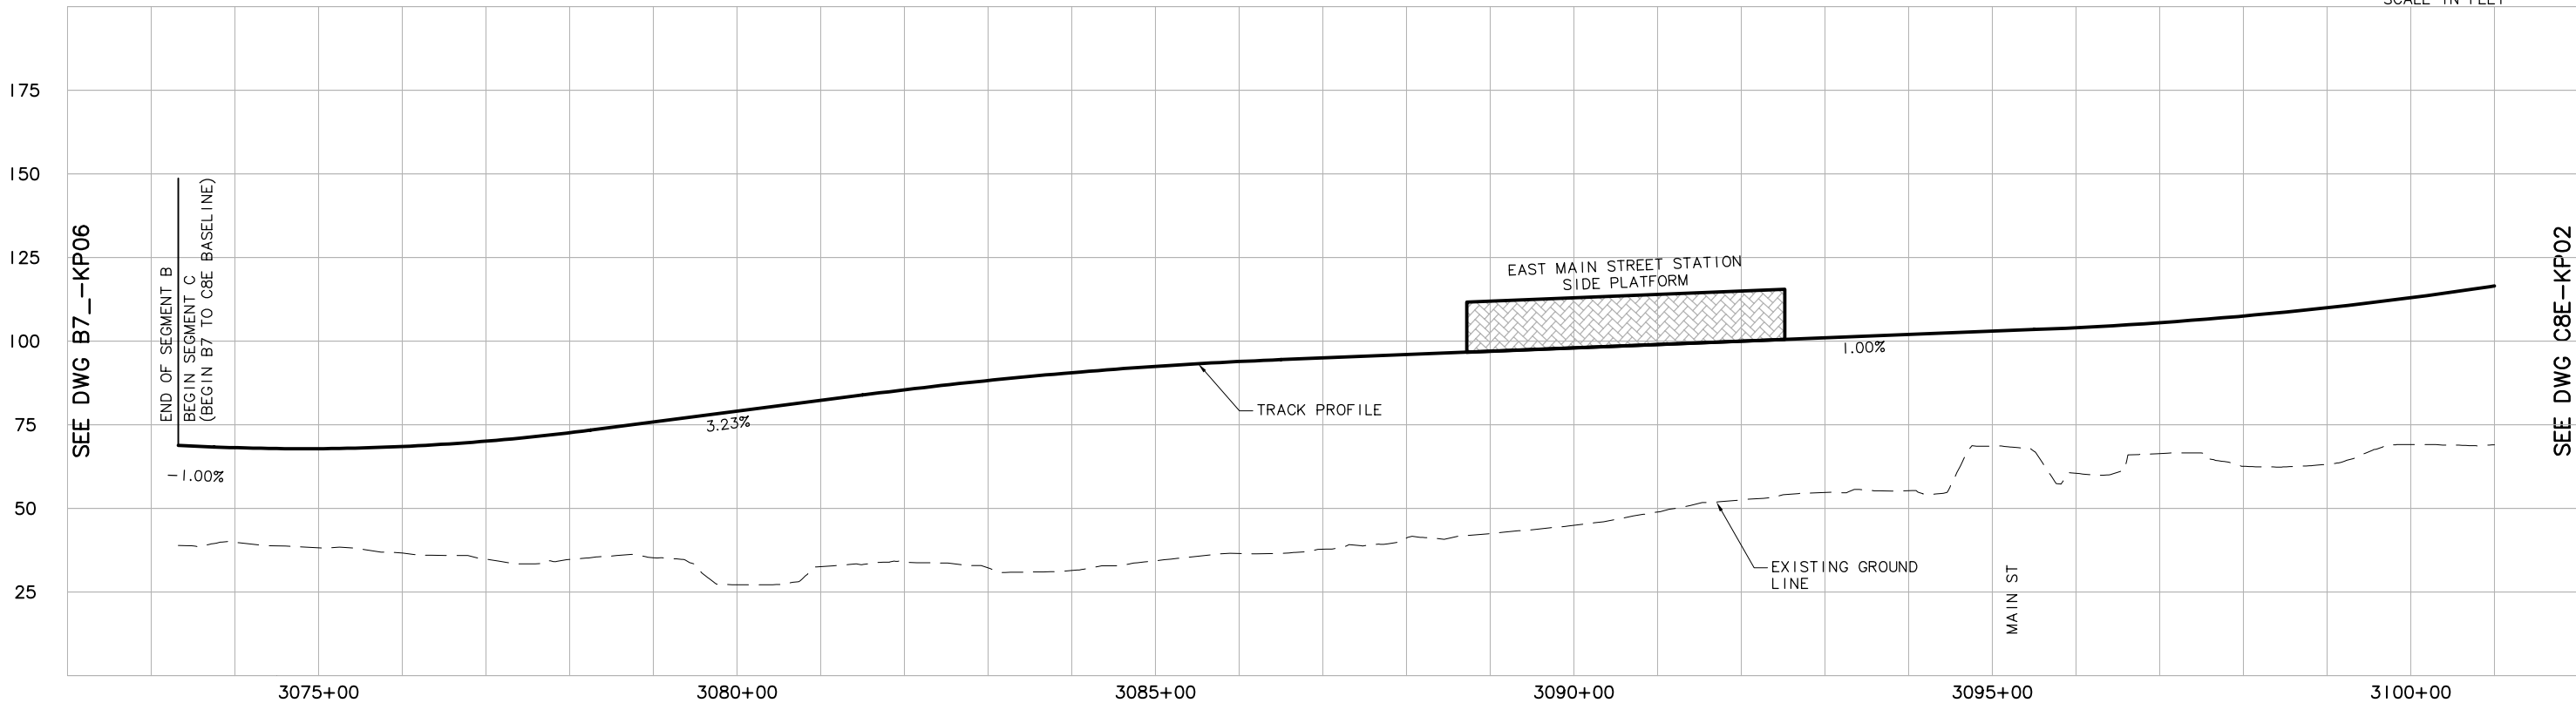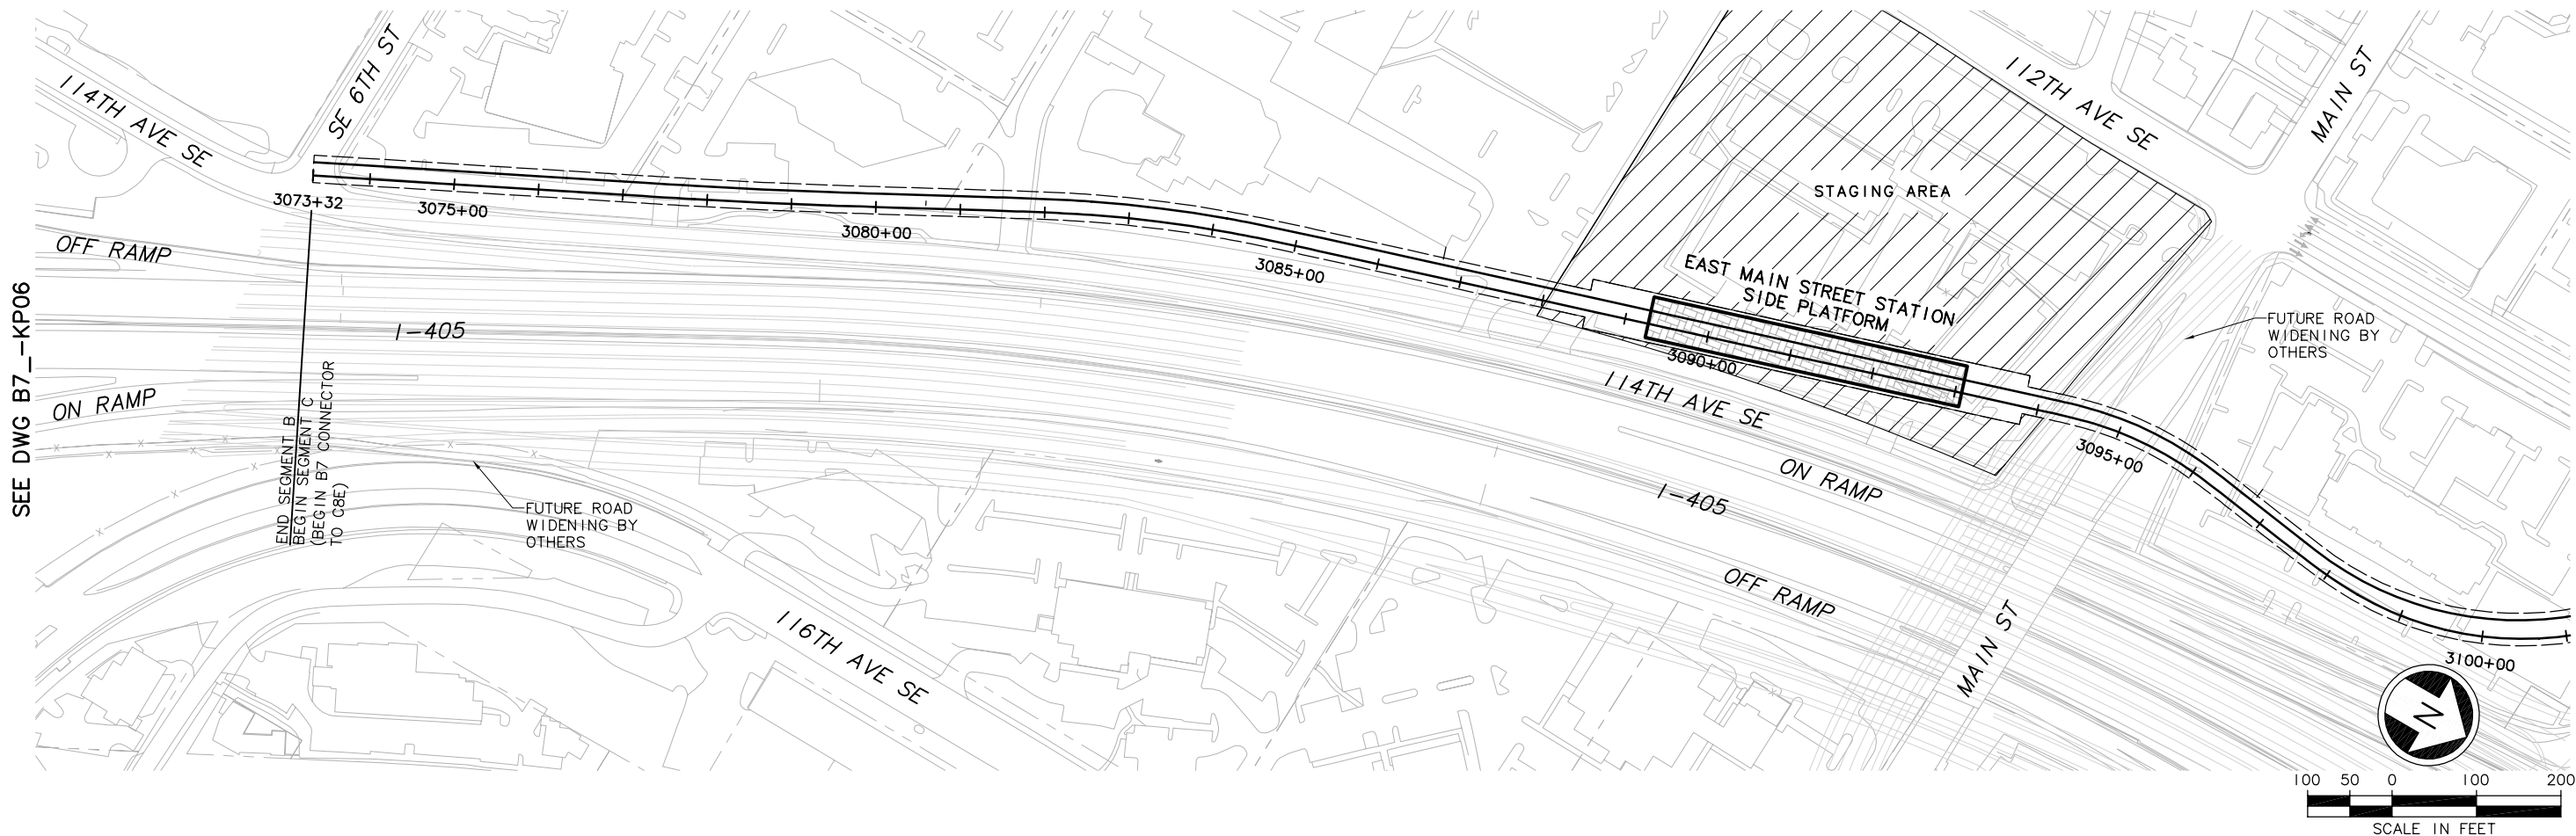

						Designed By:
						Drawn By:
						Checked By:
						Approved By:
No.	Date	Dsn.	Chk.	App.	Revisions	

DE IS
CONCEPTUAL

CH2MHILL
IN ASSOCIATION WITH
PARSONS & INCA
ENGINEERS INC.

Submitted:

Date:

Approved:



Date:

Scale:
H: 1"=100'; V: 1"=25'
Filename:
ELC\C8E_KP01.dwg
Contract No.:
EL_SEG_C

Date:

EAST LINK PROJECT
SEGMENT C: C8E-B7 OPTION
ALTERNATIVE C8E
TRACK PLAN & PROFILE



Drawing No.:

C8E-KP01

Sheet No.:

G-C88

Rev.:

XREF'S

Resolved



ELC_C8E_KM
ELC_C8E_KA
REG-DCON
ZG-2234H
ZG-G10010
x0228rx
x0228sf
x0528rx
x0528sf

Unresolved

key_East

LTSCALE

l=l

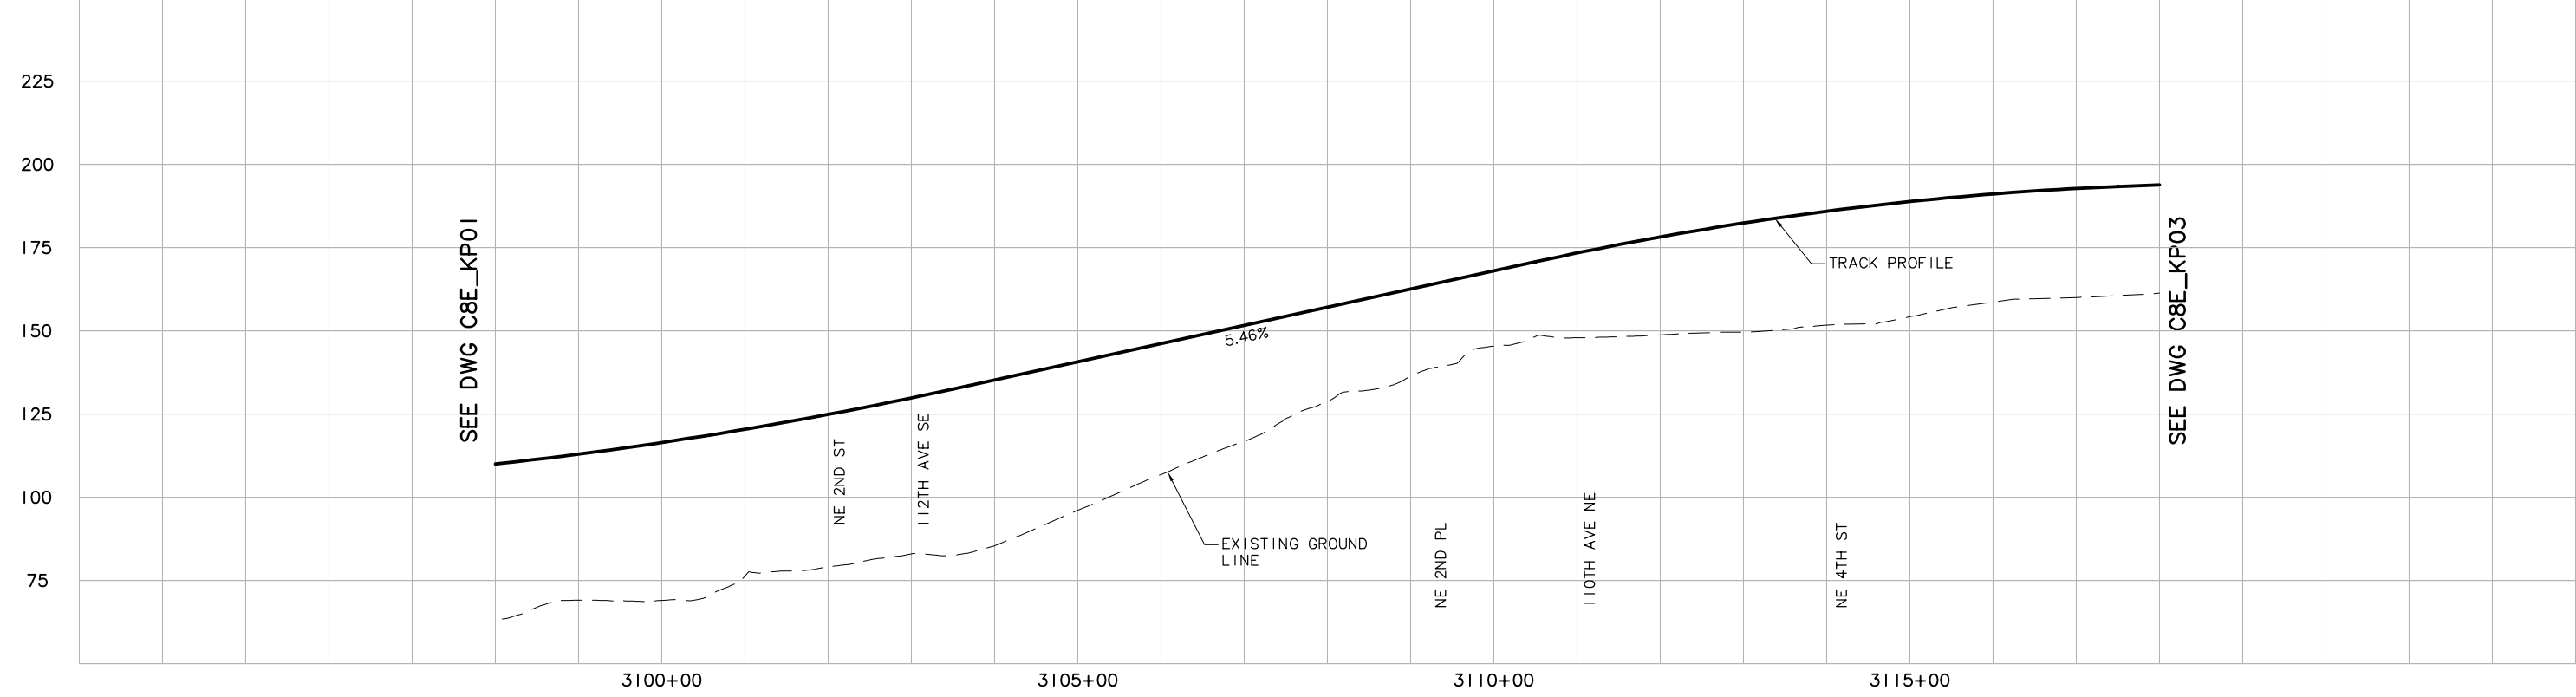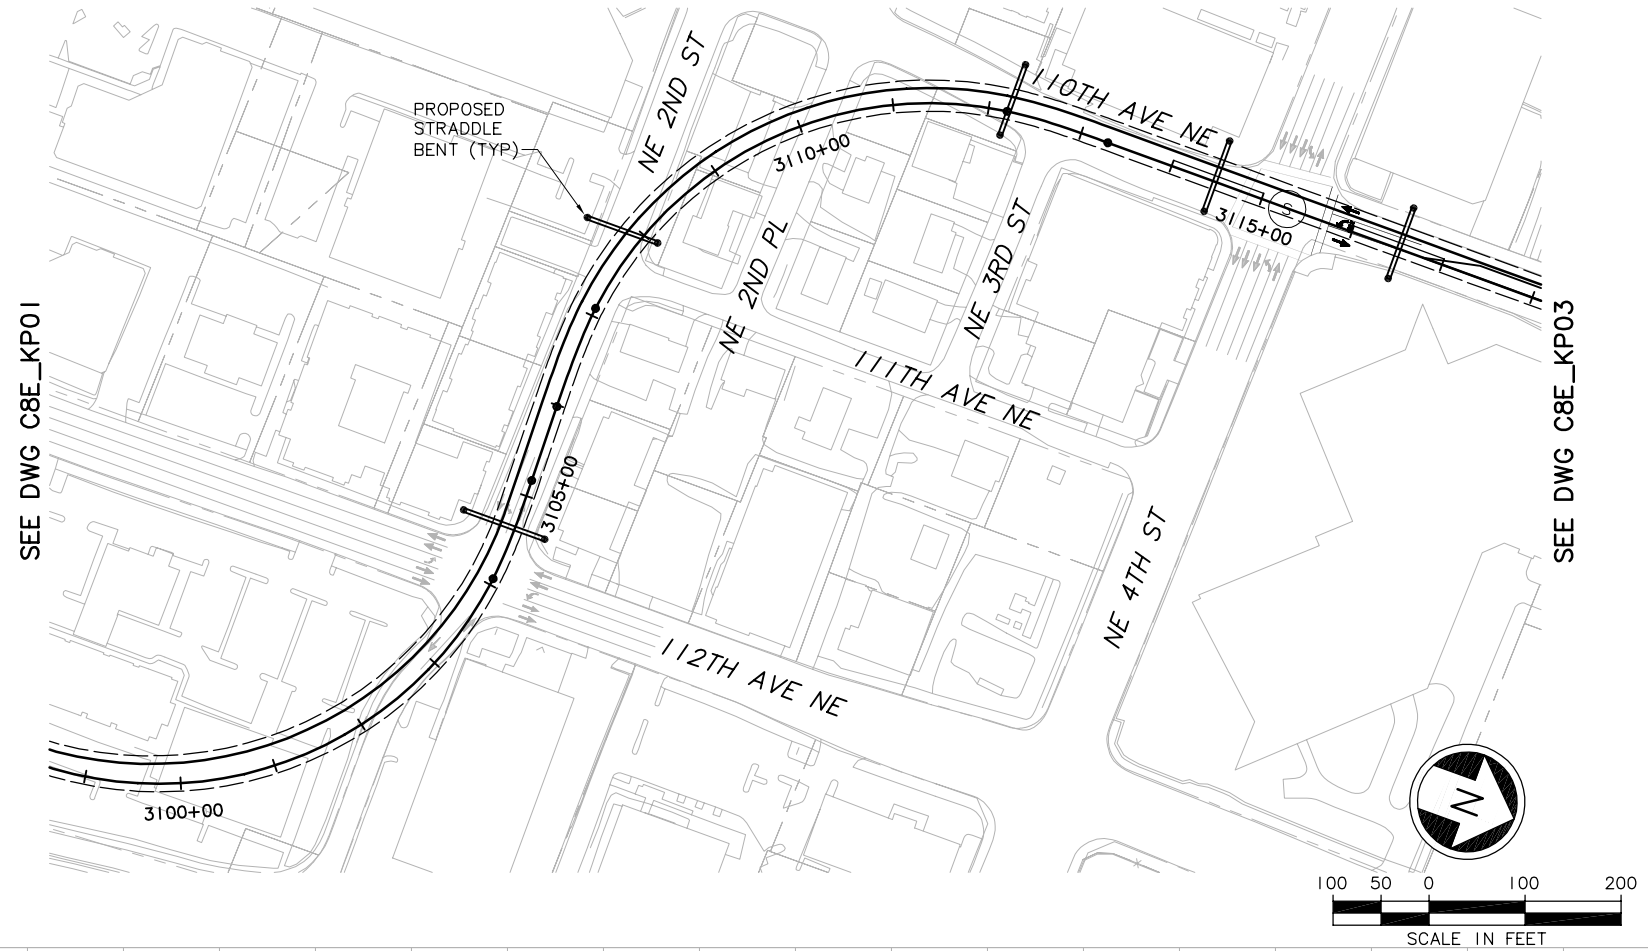



						Designed By:		DE IS CONCEPTUAL	CH2MHILL IN ASSOCIATION WITH PARSONS & INCA ENGINEERS INC.				Scale: H: 1"=100'; V: 1"=25'		EAST LINK PROJECT SEGMENT C: C8E-B7 (BASELINE) ALTERNATIVE C8E TRACK PLAN & PROFILE		Drawing No.: C8E-KP02			
						Drawn By:							Filename: ELC1C8E_KP02.dwg				Sheet No.:		Rev.:	
						Checked By:							Contract No.: EL_SEG_C							
						Approved By:							Date:							
No.	Date	Dsn.	Chk.	App.	Revisions			Submitted:		Date:		Approved:		Date:						

c:\work\ELC1C8E_KP02.dwg
10/16/08 10:26 : eackerm OE5396

Drawing No.:	
C8E-KP03	
Sheet No.:	Rev.:
G-C90	

XREF'S
Resolved
ELC_C8E_OM
ELC_C8E_U0
ELC_C8E_KA
ELC_I405_P
REG-DCON
ZG-2234H
ZG-G10010
x0531rx
x0531sf
x0831rx
x0831sf
x0831ut
Unresolved
St_Names_E_40
key_East
LTSCALE
I=1

SEE DWG C8E-KP03

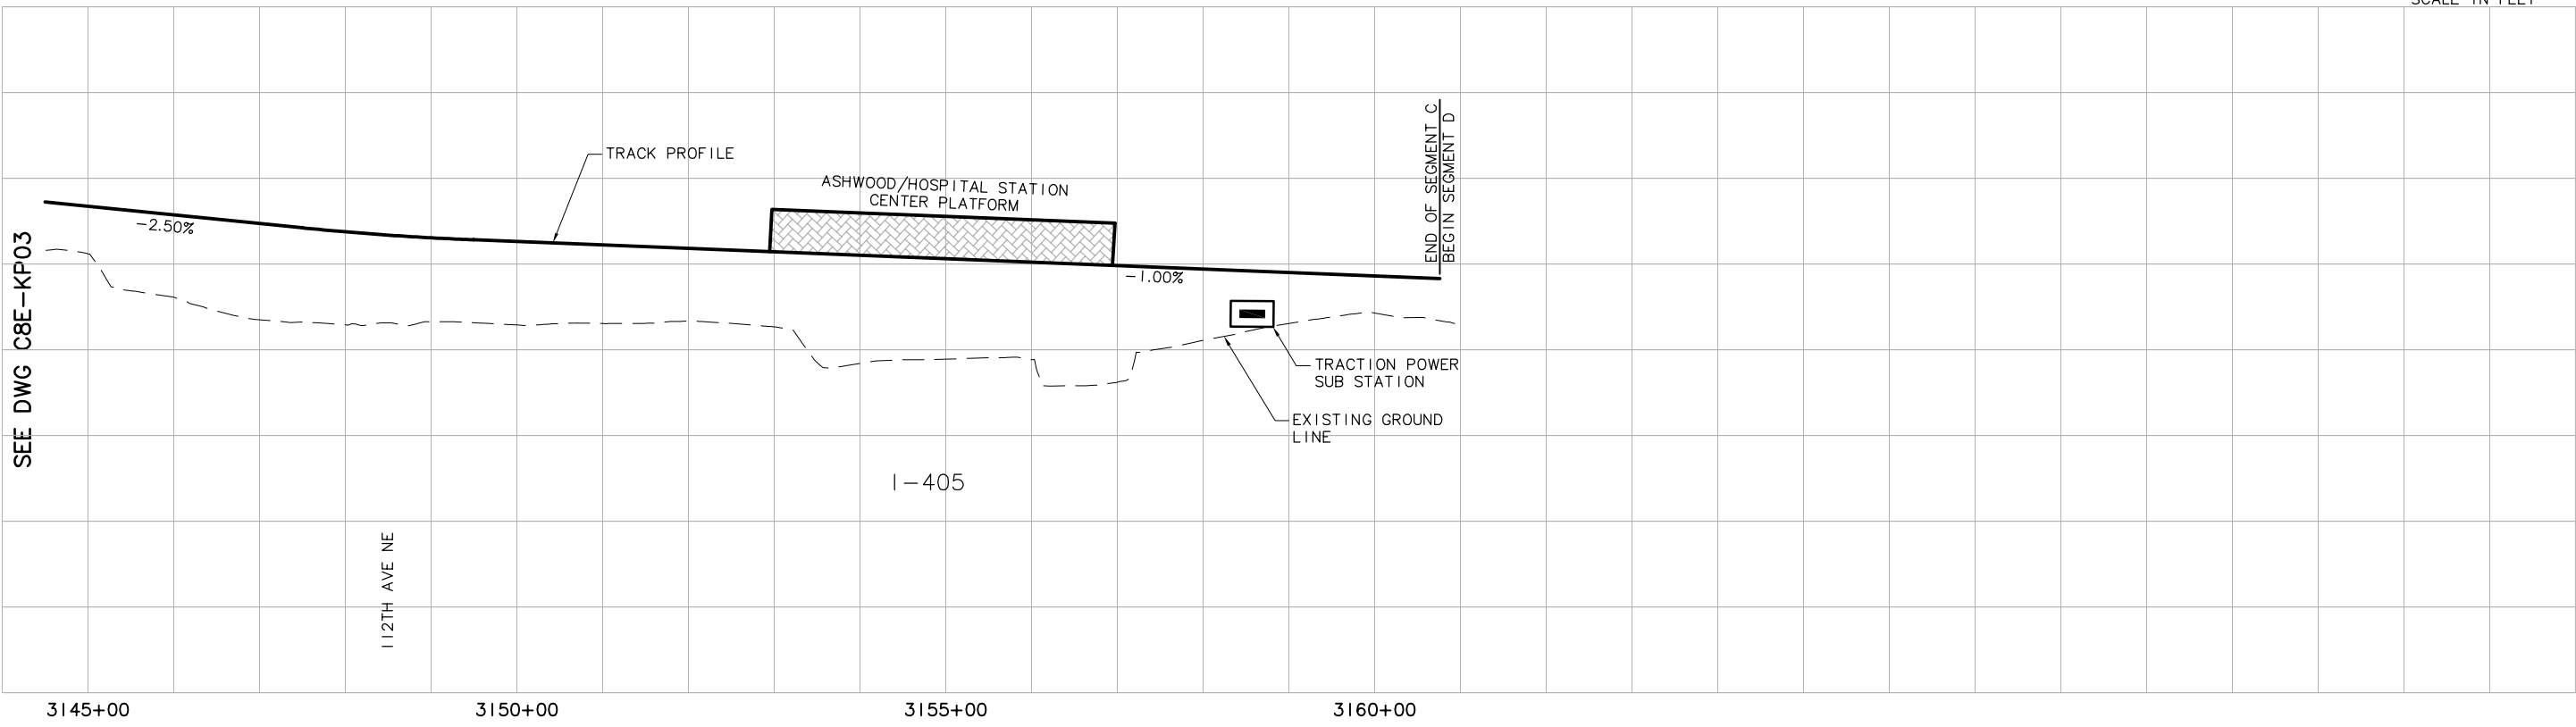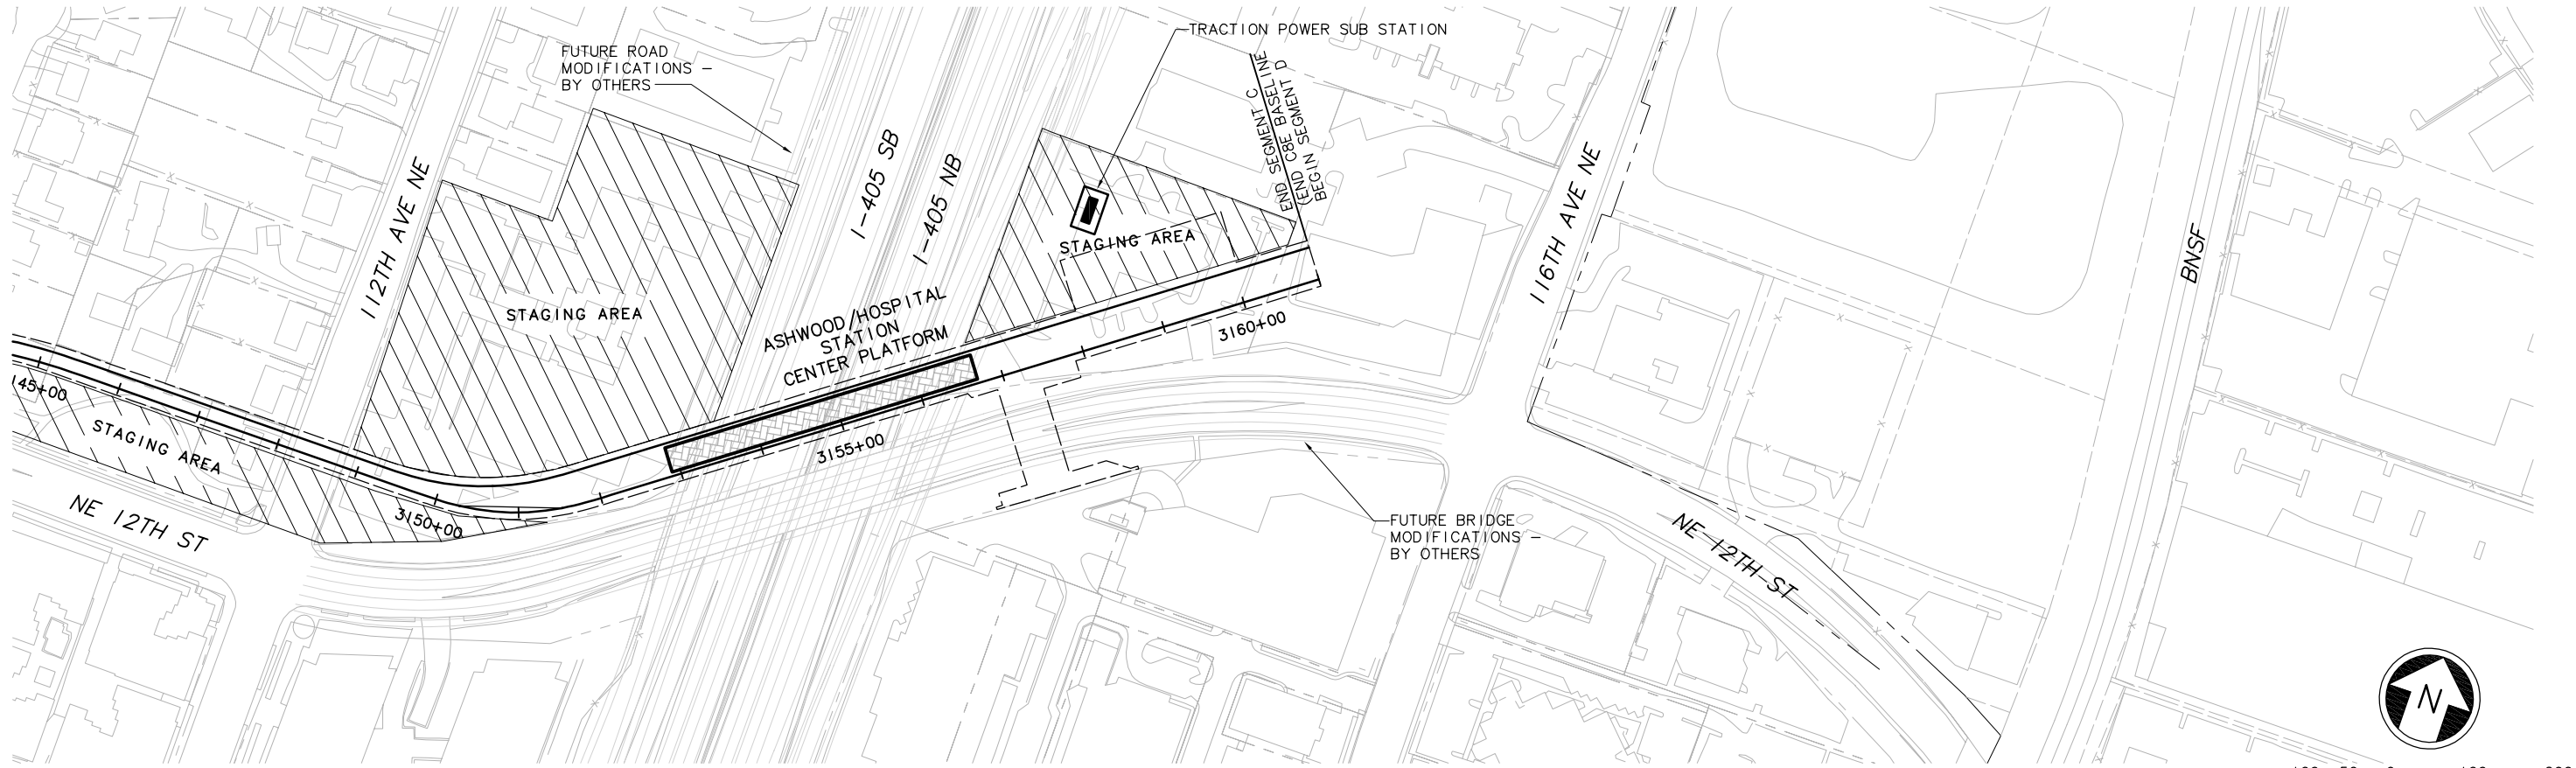

						Designed By:	CH2MHILL IN ASSOCIATION WITH PARSONS & INCA ENGINEERS INC.				Scale: H: 1"=100'; V: 1"=25'	EAST LINK PROJECT SEGMENT C: C8E-B7 (BASELINE) ALTERNATIVE C8E TRACK PLAN & PROFILE	Drawing No.: C8E-KP04	
						Drawn By:					Filename: ELC1C8E_KP04.dwg		Sheet No.:	Rev.:
						Checked By:					Contract No.: EL_SEG_C			
						Approved By:					Date:			
No.	Date	Dsn.	Chk.	App.	Revisions			Submitted:	Date:	Approved:	Date:		G-C91	

c:\work\ELC1C8E_KP04.dwg
10/16/08 10:26 : eackerm OE5396

XREF'S


Resolved

ELC_C8E_KA
REG-DCON
ZG-2234H
x0222rx
x0225rx
x0228rx
x0231rx
x0522rx
x0525rx
x0528rx
x0531rx
x0534rx
x0831rx
x0834rx

Unresolved

key_East

LTSCALE 2
1=1

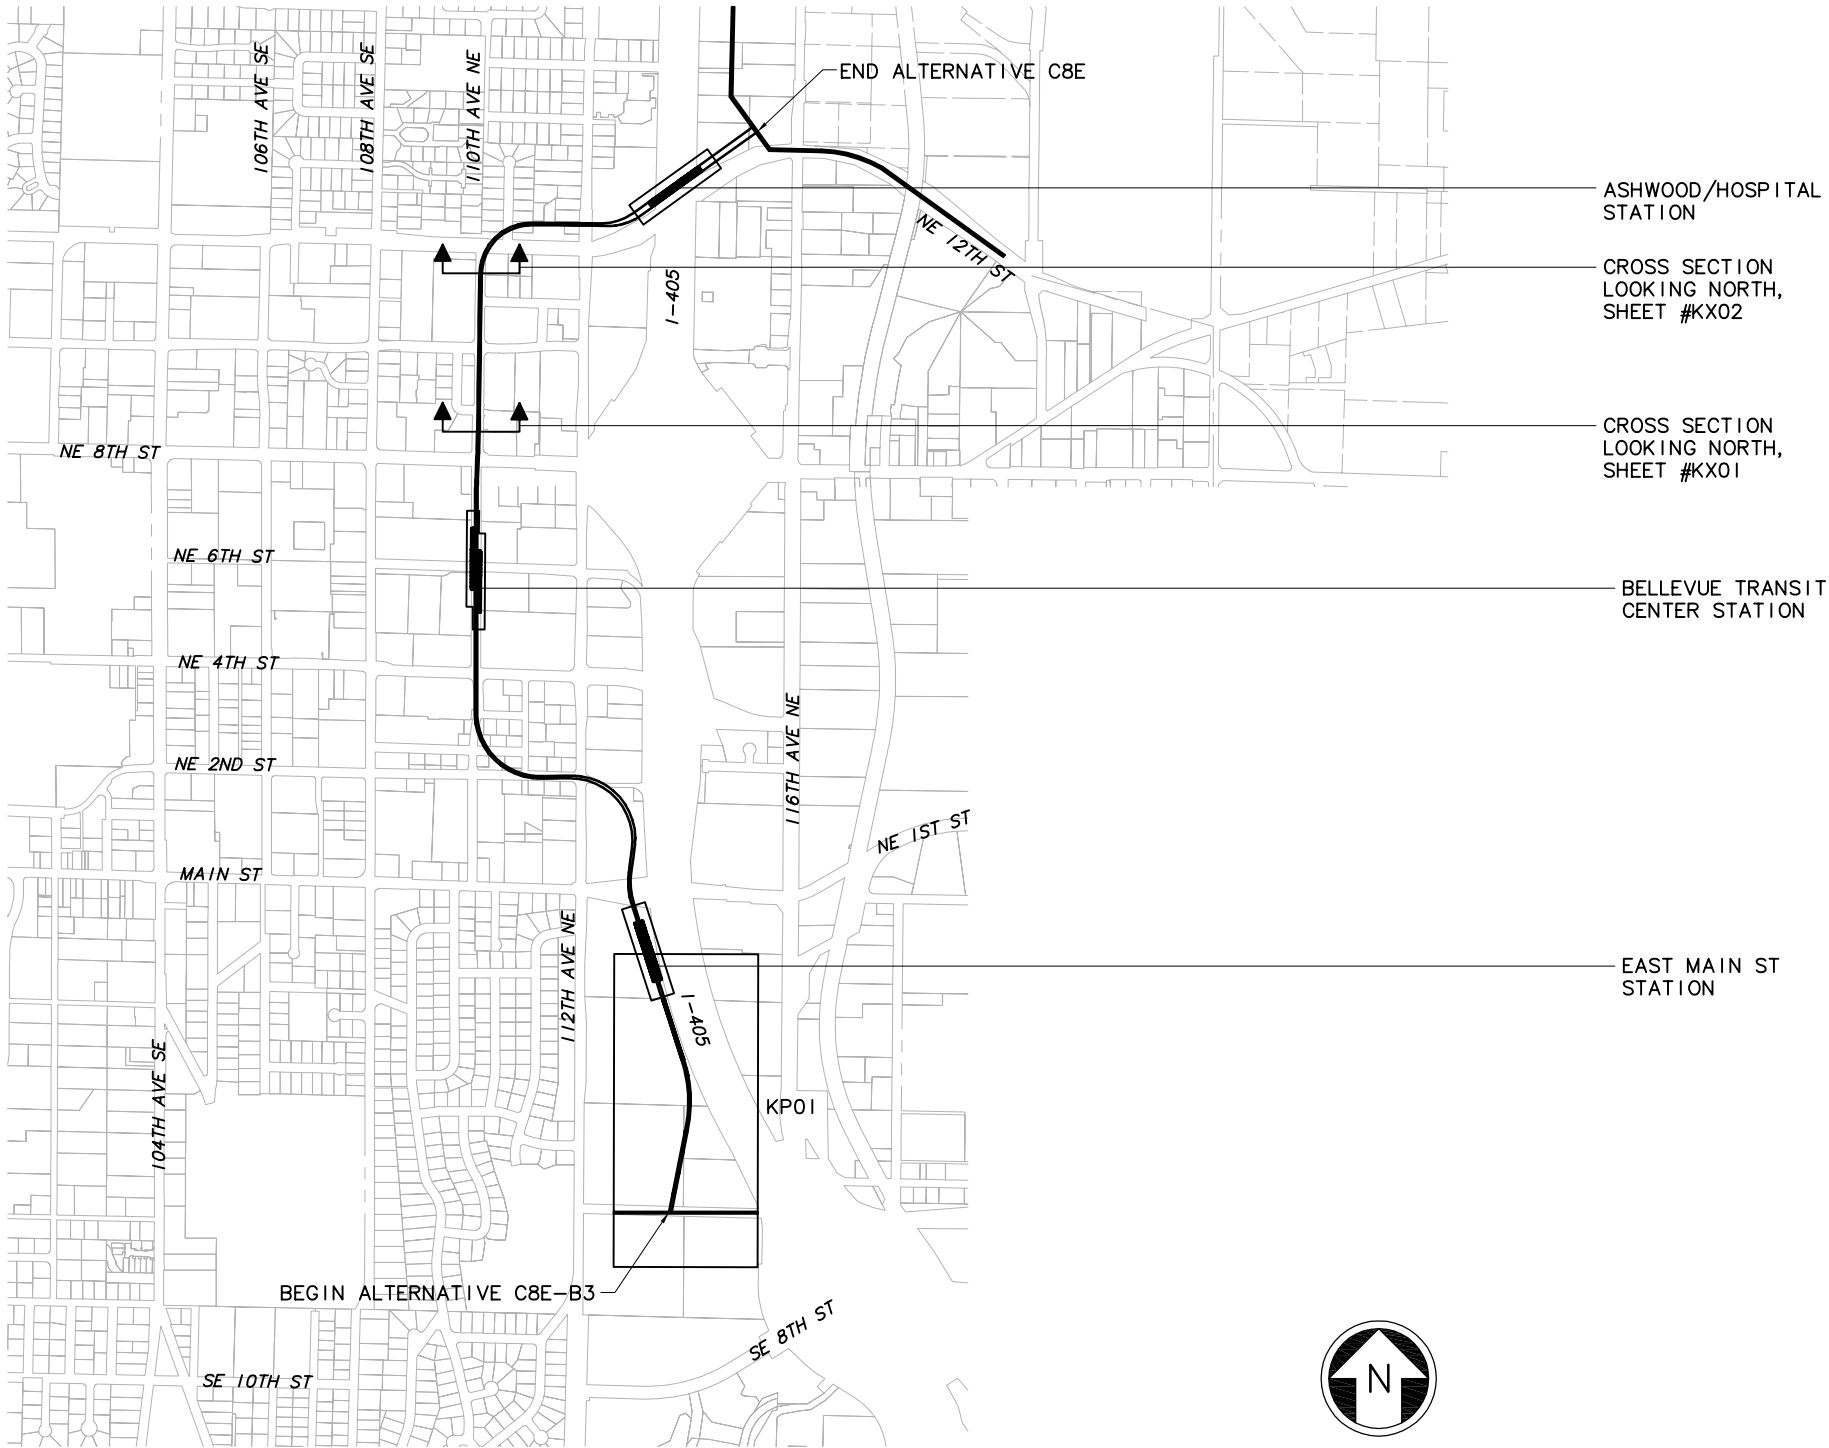

c:\work\ELC\C8E\GZ05.dwg
10/16/08 10:24 : eackerm OE5396

No.	Date	Dsn.	Chk.	App.	Revisions

Designed By:
Drawn By:
Checked By:
Approved By:

DE IS
CONCEPTUAL

CH2MHILL
IN ASSOCIATION WITH
PARSONS & INCA
ENGINEERS INC.

Submitted:

Date:

Approved:



Date:

Scale: NTS
Filename: ELC\C8E\GZ05.dwg
Contract No.: EL_SEG_C
Date:

EAST LINK PROJECT
SEGMENT C: C8E-B3 OPTION
ALTERNATIVE C8E



KEY PLAN



Drawing No.: C8E1GZ05
Sheet No.: G-C92
Rev.:

XREF'S
Resolved
ELC_C8E_KA
ELC_I405_P
REG-DCON
ZG-2234H
ZG-G10010
x0525rx
x0525sf
x0528rx
x0528sf
Unresolved
key_East

LTSCALE
1=1

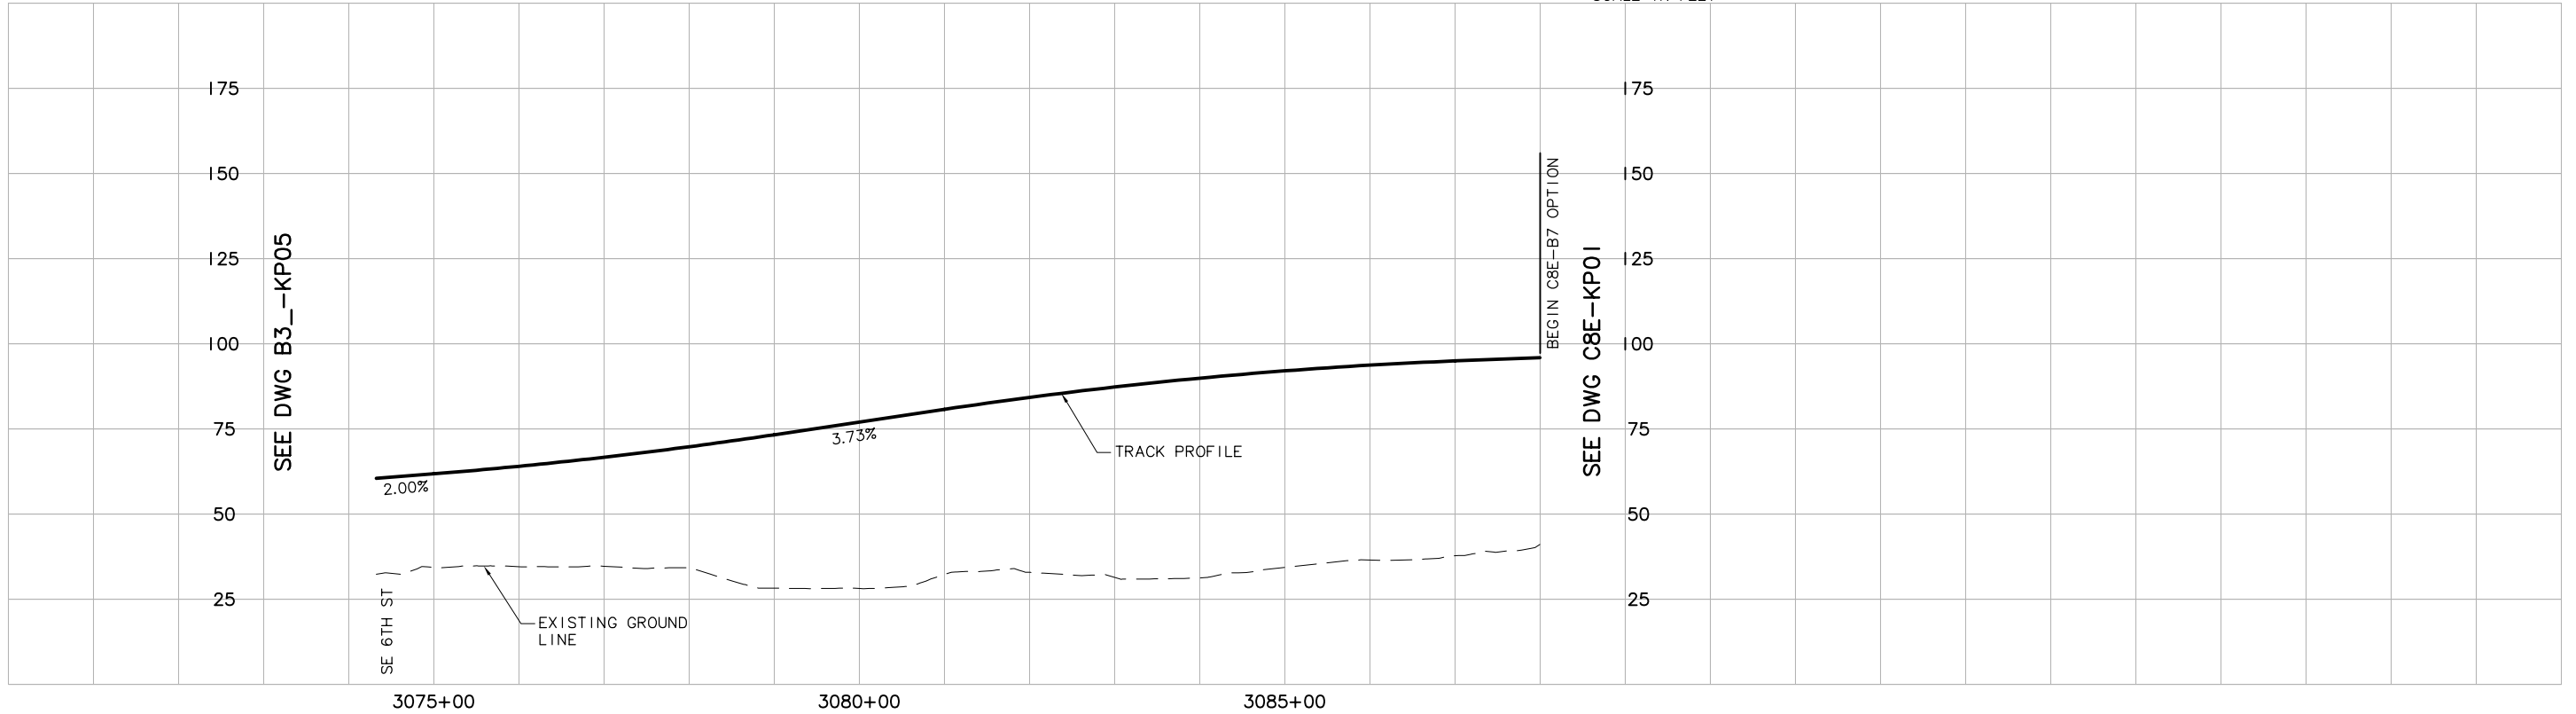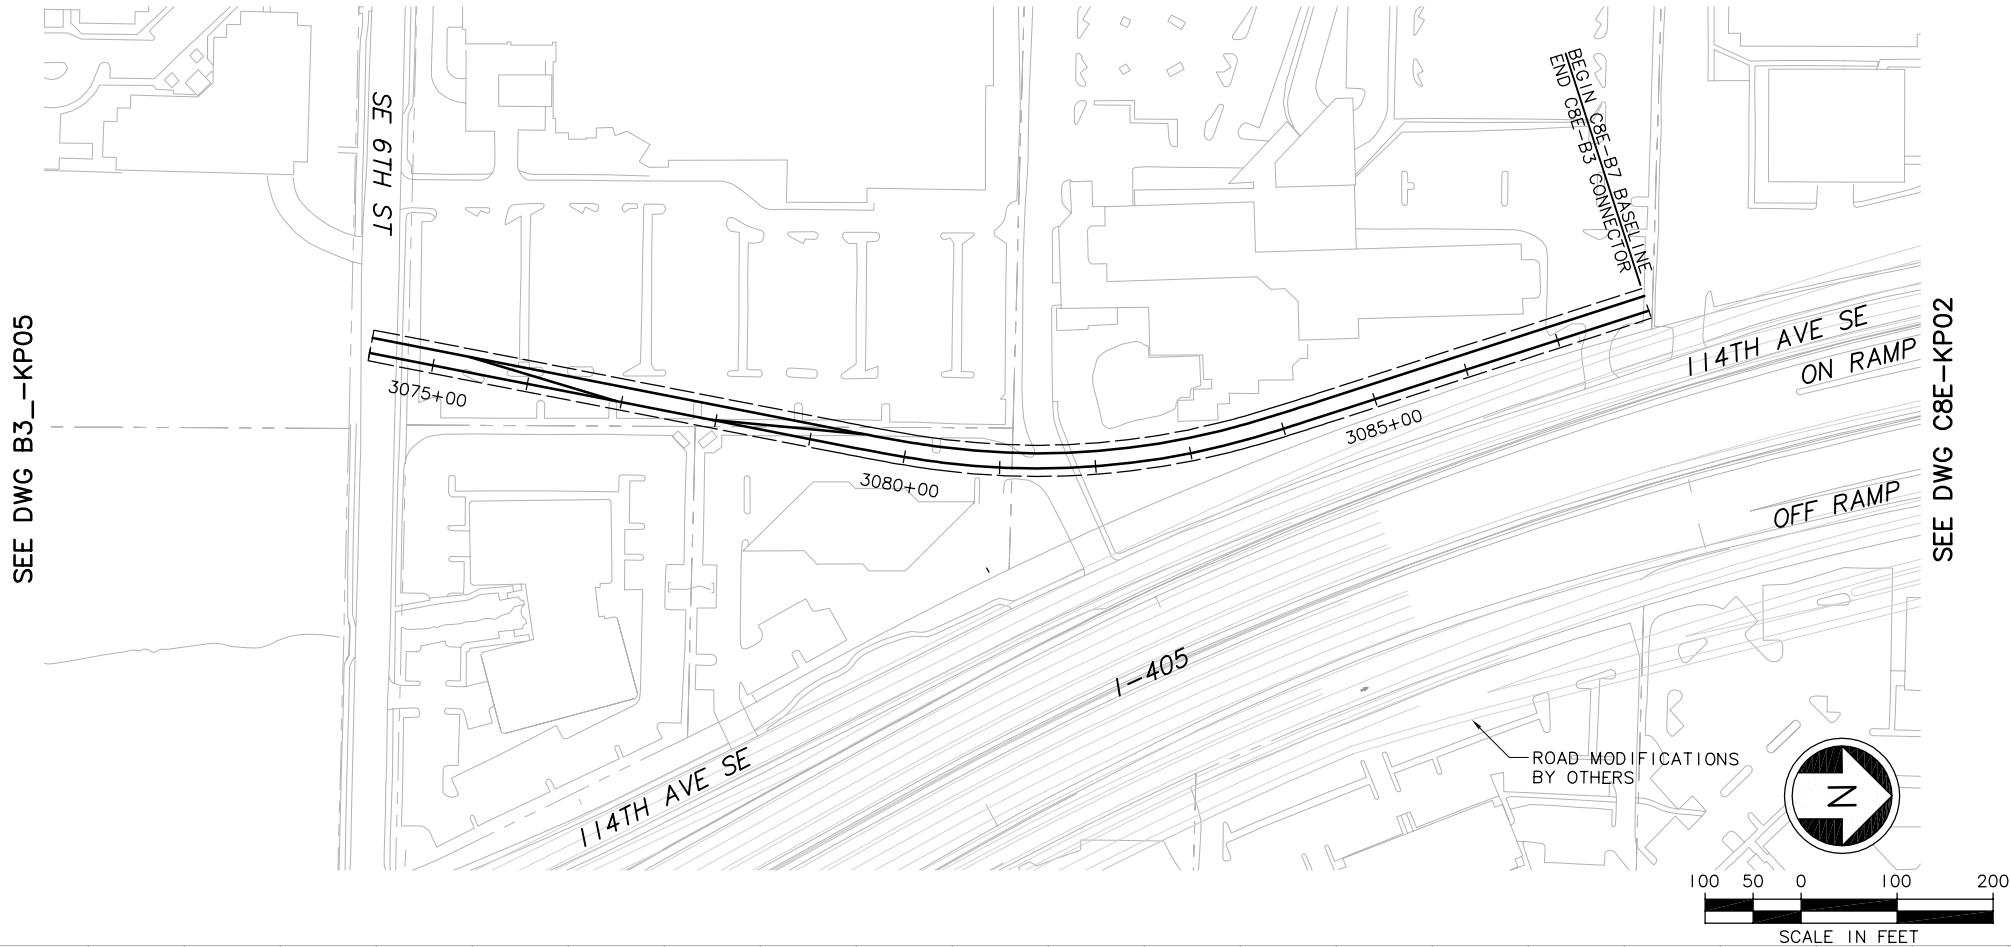

No.	Date	Dsn.	Chk.	App.	Revisions

Designed By:
Drawn By:
Checked By:
Approved By:

DE IS
CONCEPTUAL

CH2MHILL
IN ASSOCIATION WITH
PARSONS & INCA
ENGINEERS INC.

Submitted:

Date:

Approved:



Date:

Scale:
H: 1"=100'; V: 1"=25'
Filename:
ELC\C8E\KP01.dwg
Contract No.:
EL_SEG_C
Date:


EAST LINK PROJECT
SEGMENT C: C8E-B3 OPTION
ALTERNATIVE C8E
TRACK PLAN & PROFILE




Drawing No.:
C8E1KP01
Sheet No.:
Rev.:
G-C93

c:\work\ELC\C8E\KP01.dwg
10/16/08 10:24 : eackerm QE5396

XREF'S
Resolved
REG-DCON
20-2234H
Unresolved
LTSCALE
1=1

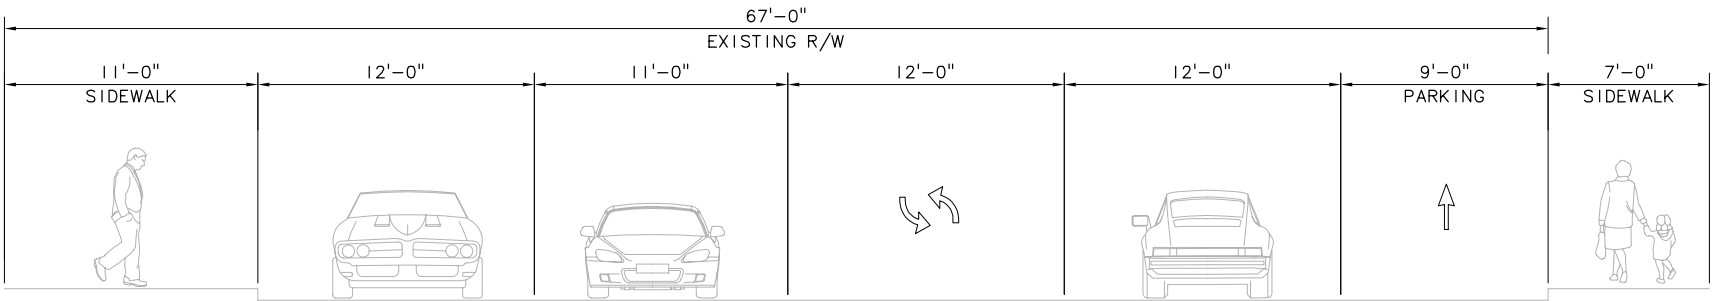

EXISTING SECTION - 110TH AVE NE, JUST NORTH OF NE 8TH ST
SCALE: NTS

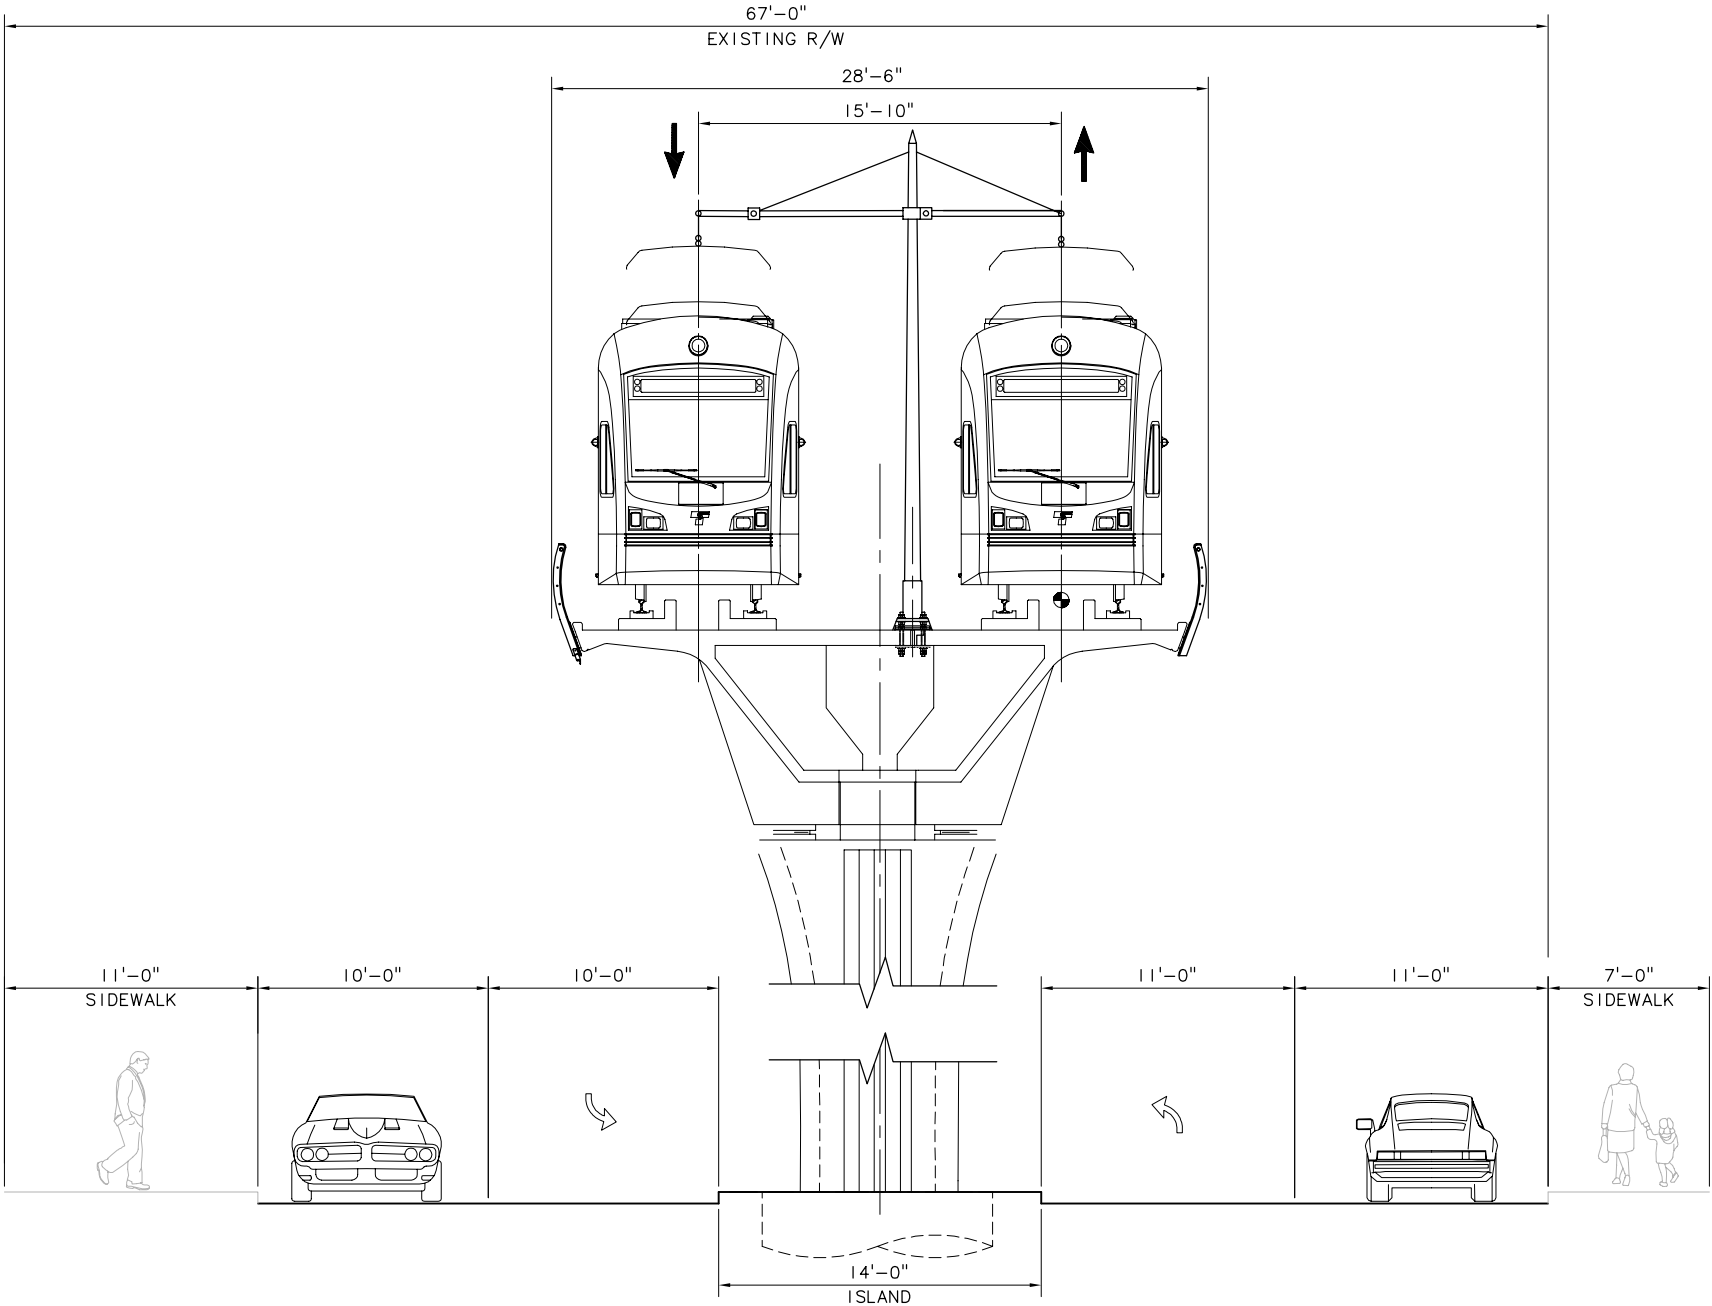

PROPOSED ROADWAY & LRT SECTION - 110TH AVE NE, JUST NORTH OF NE 8TH ST
ALIGNMENT: C8E
TRACK TYPE: ELEVATED DIRECT FIXATION DOUBLE TRACK GUIDEWAY
SCALE: NTS

c:\work\ELC\C8E_KX01.dwg
10/16/08 10:27 : eackerm OE5396

No.	Date	Dsn.	Chk.	App.	Revisions

Designed By:
Drawn By:
Checked By:
Approved By:

DE IS
CONCEPTUAL

CH2MHILL
IN ASSOCIATION WITH
PARSONS & INCA
ENGINEERS INC.

Submitted:

Date:

Approved:



Date:

Scale:	NTS
Filename:	ELC\C8E_KX01.dwg
Contract No.:	EL_SEG_C
Date:	

EAST LINK PROJECT
SEGMENT C
ALTERNATIVE C8E
TYPICAL SECTION




Drawing No.:	C8E-KX05
Sheet No.:	Rev.:
G-C94	

c:\work\ELC\IC8E_KX02.dwg 10/16/08 10:27 : eackerm OF5396



c:\work\ELC\8E_KX02.dwg
10/16/08 10:27 : eackerm

1-1

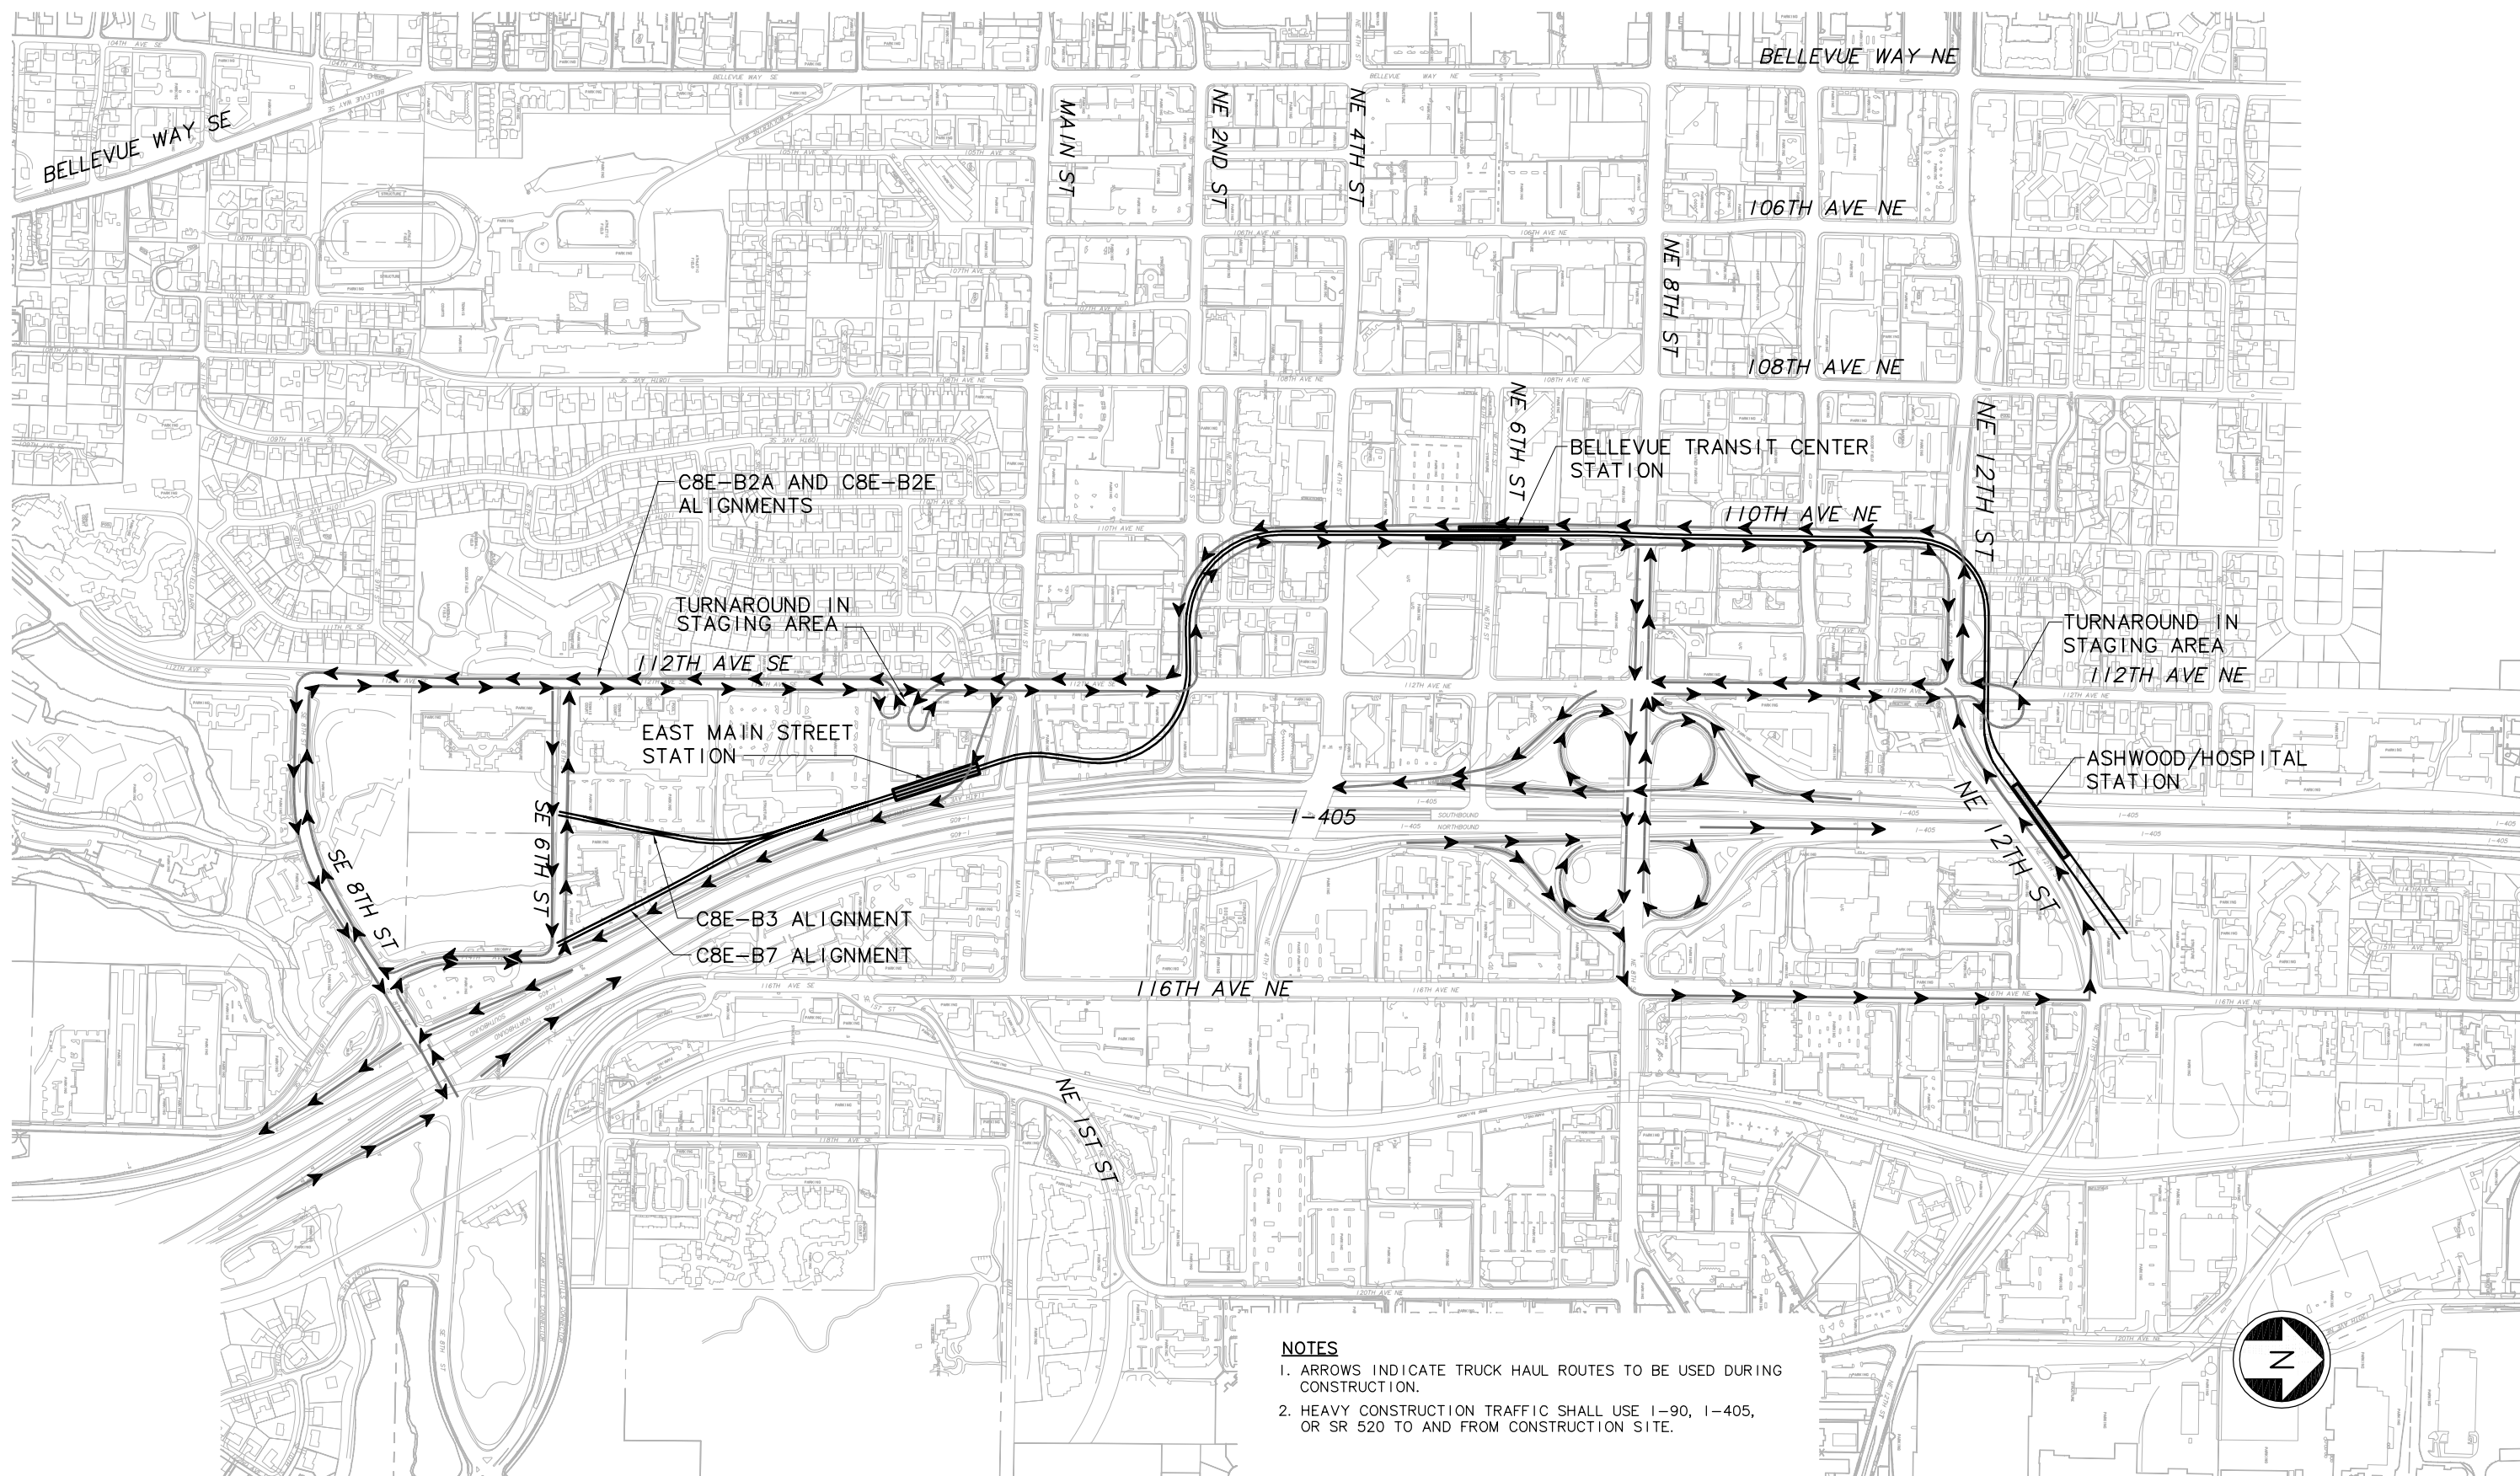

NOTES

1. ARROWS INDICATE TRUCK HAUL ROUTES TO BE USED DURING CONSTRUCTION.
2. HEAVY CONSTRUCTION TRAFFIC SHALL USE I-90, I-405, OR SR 520 TO AND FROM CONSTRUCTION SITE.



10/16/08 10:25						Designed By:
						Drawn By:
						Checked By:
						Approved By:
	No.	Date	Dsn.	Chk.	App.	Revisions

DE IS
CONCEPTUAL

CH2MHILL

IN ASSOCIATION WITH

PARSONS & INCA
ENGINEERS INC.

Submitted:

Date:	
-------	--

Approved:	
-----------	--



Scale:

NTS

Filename:

El C | C8F CCO | dwg

Contract No.:

Contract No.:	FI	SEG	C
---------------	----	-----	---

	EE SEG_C
Date:	

EAST LINK PROJECT
SEGMENT C
ALTERNATIVE C8E



CONSTRUCTION TRUCK HAUL ROUTE PLAN

Drawing No.:

C8E-CC01

Sheet No. :

Rev.

G-C96